



MILL GATE AVENUE

TOP OF CURB

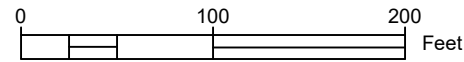

SUGARMILL DRIVE

TOP OF CURB

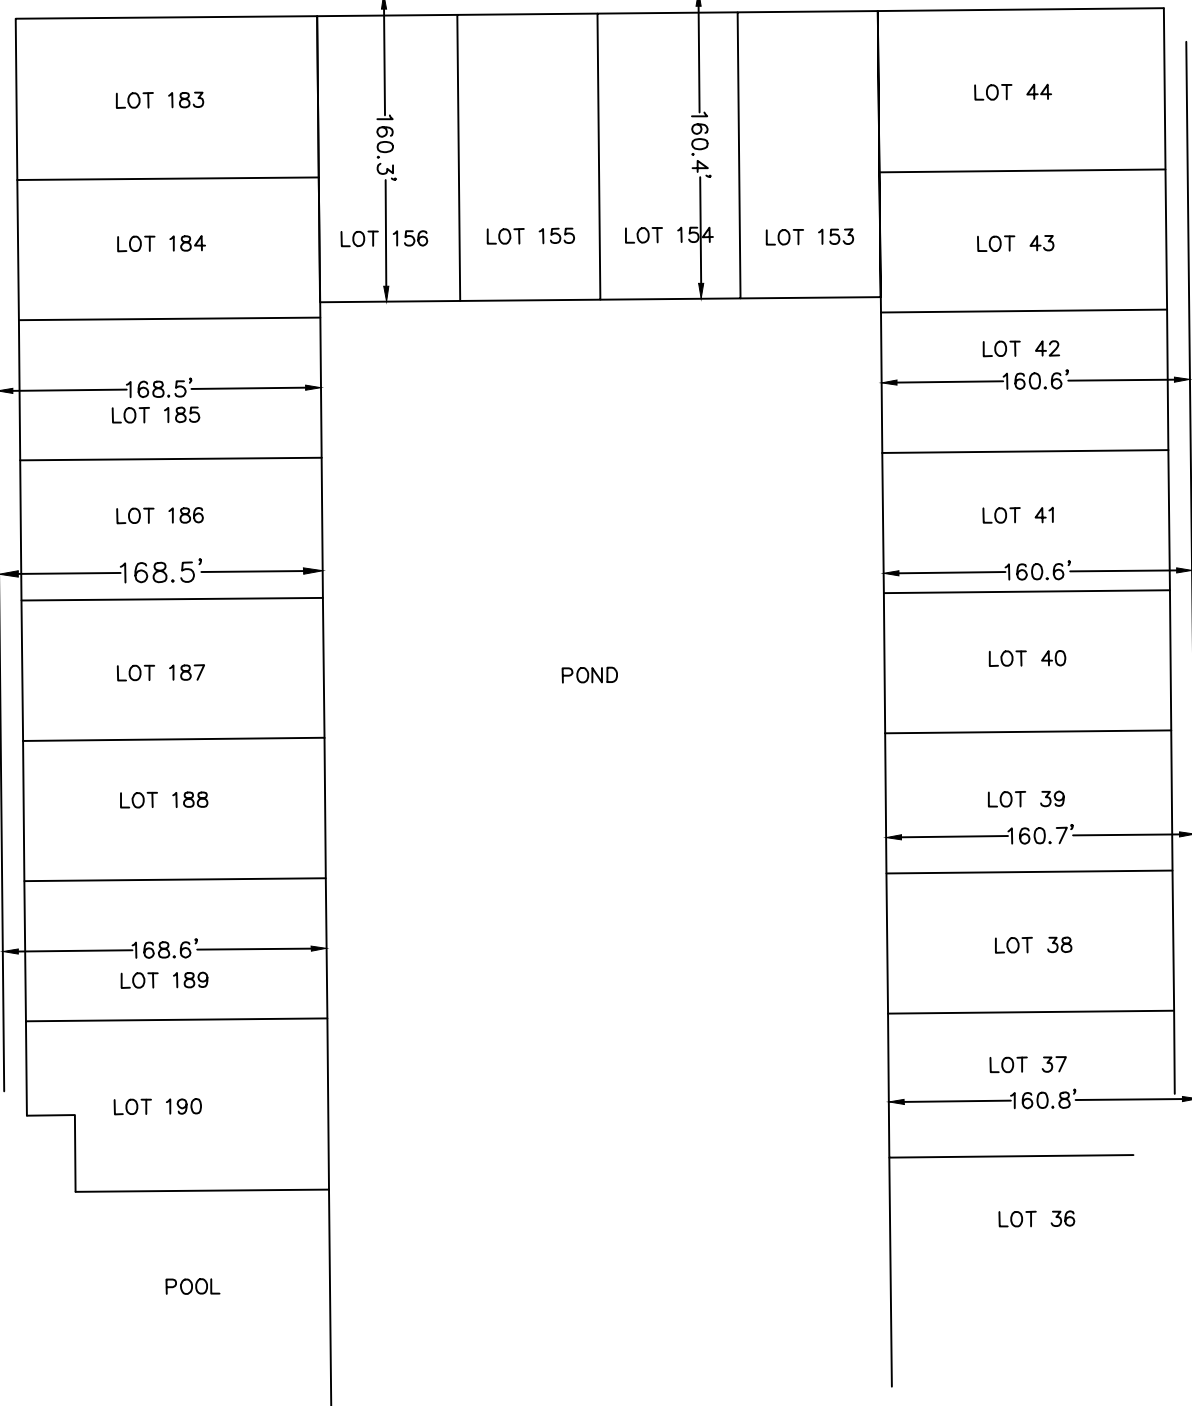

TOP OF CURB

OLD MILLSTONE DRIVE

RIVERGATE SUBDIVISION

Old Mill Subdivision - Layout - 15, 2018 04:10:28 PM

REV	DESCRIPTION OF REVISION	BY	DATE

BRADFORD
ENGINEERING AND SERVICES, LLC

• P. O. Box 181 • Brusly, LA 70719 •
• Phone: (225) 776-3129 • ecourbradford@gmail.com

REFERENCE DRAWINGS

SCALE: 1" = 100'
DESIGNED: ECB
DRAWN: OEW
CHECKED: ECB
PEER REVIEWED:
DATE: 4/15/2018

OLD MILL SUBDIVISION

PLOT PLAN

REVISION:

PROJECT:

DRAWING:

1